

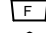





REVISIONS

DRAWING NUMBER	MR/001 1 of 11	REVISION	0
DRAWING TITLE	Gallery 1 Dimensions and Elevation Letters		
DRAWING SCALE	1:100 @ A4	START DATE	23/10/01
ADDRESS	The Music Room		
<h1>The Music Room</h1>			

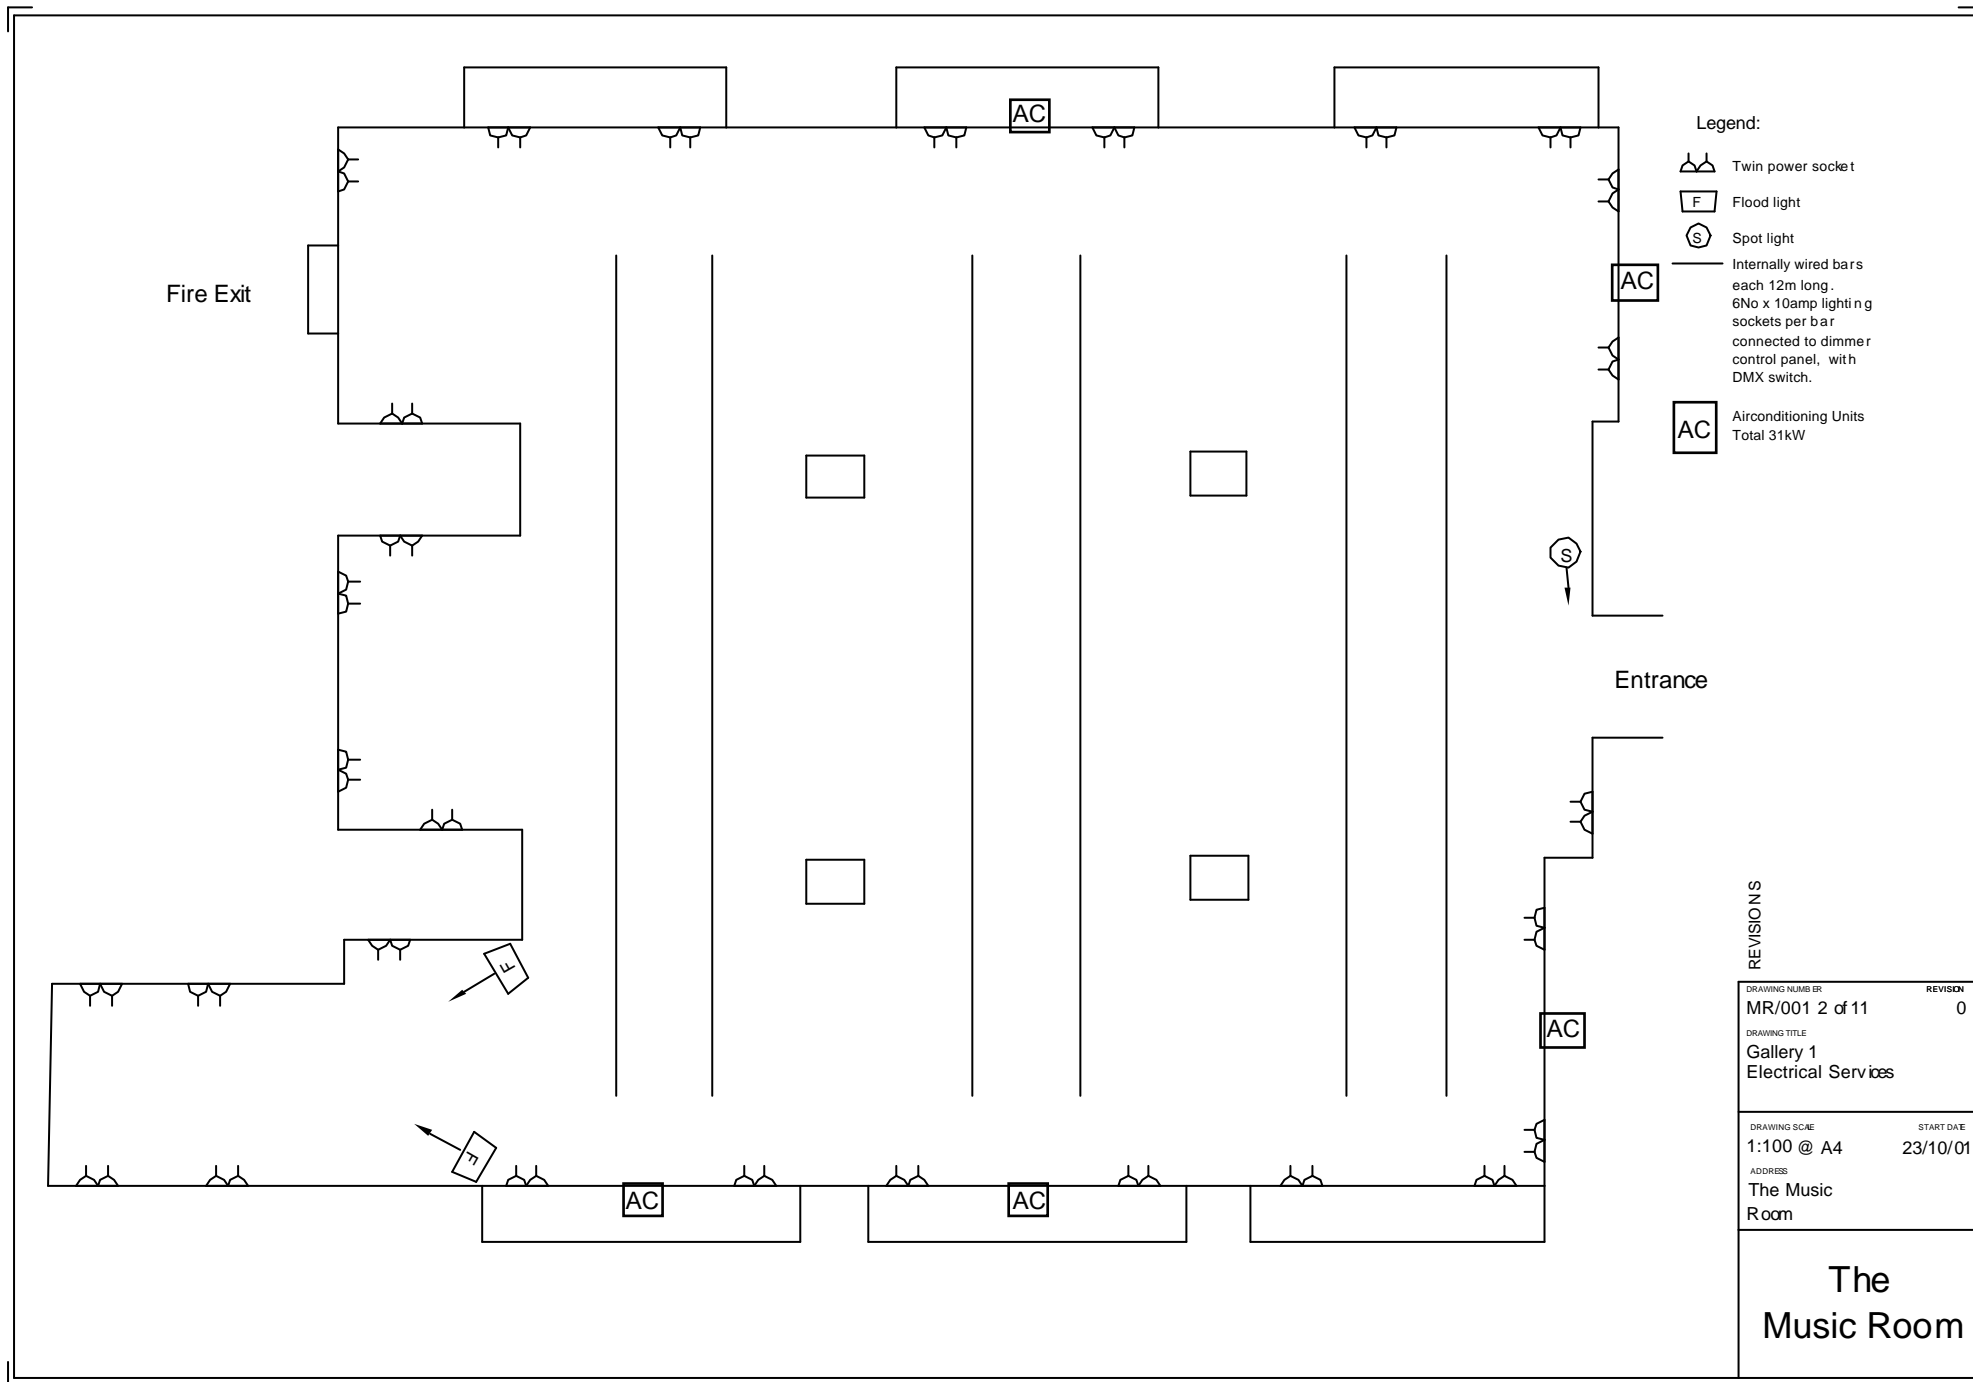

Legend:



-  Twin power socket
-  Flood light
-  Spot light
-  Internally wired bars each 12m long, 6No x 10amp lighting sockets per bar connected to dimmer control panel, with DMX switch.
-  Airconditioning Units Total 31kW

REVISIONS

DRAWING NUMBER	REVISION
MR/001 2 of 11	0
DRAWING TITLE	
Gallery 1 Electrical Services	

DRAWING SCALE	START DATE
1:100 @ A4	23/10/01
ADDRESS	
The Music Room	

The
Music Room

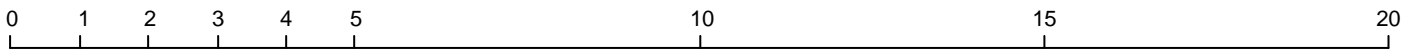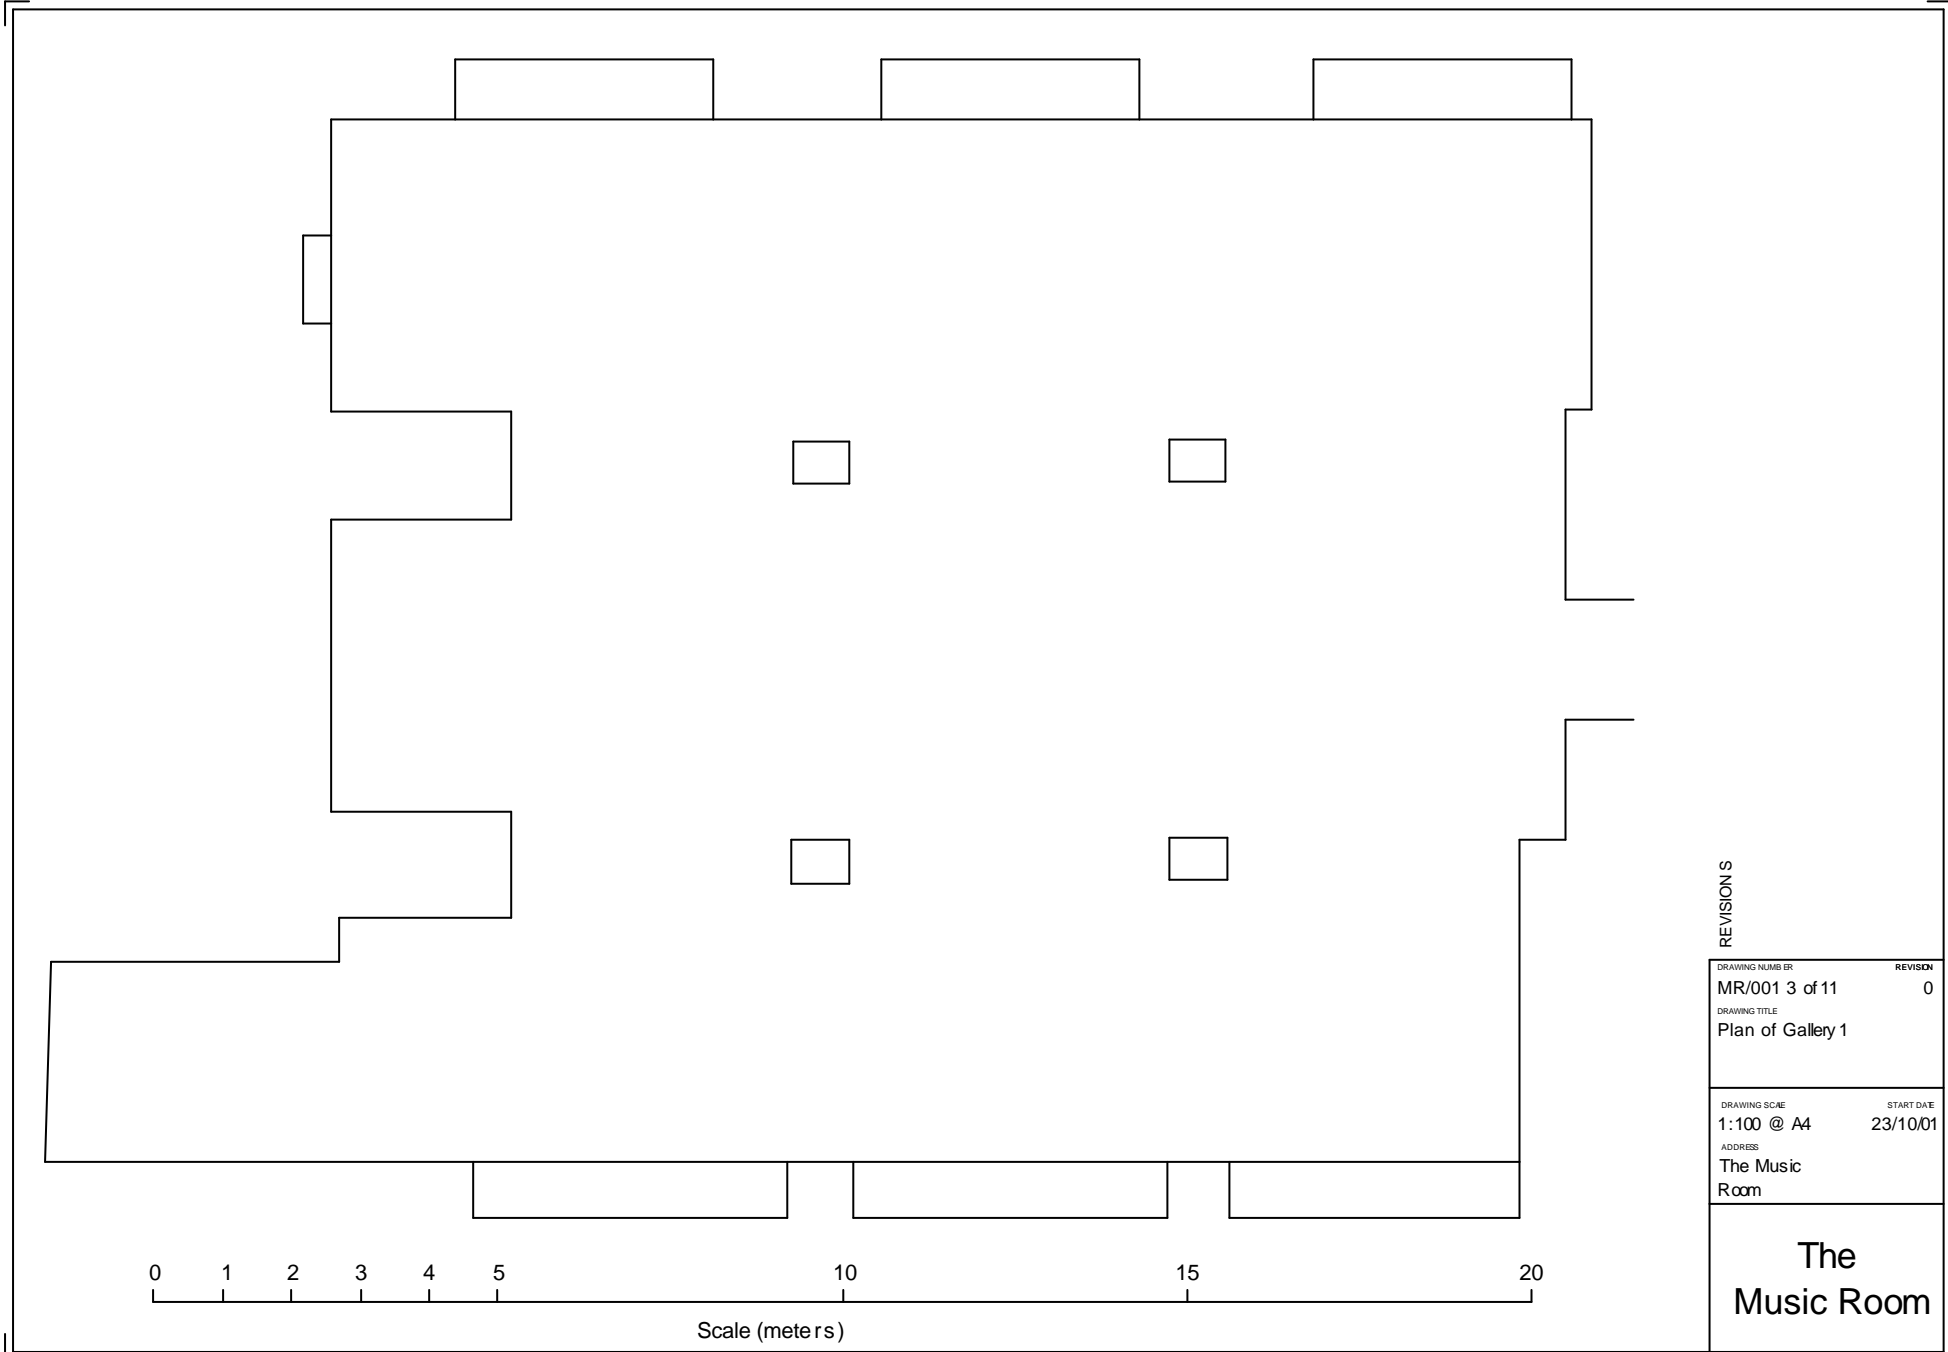

Scale (meters)

REVISIONS

DRAWING NUMBER	REVISION
MR/001 3 of 11	0


DRAWING TITLE
Plan of Gallery 1


DRAWING SCALE	START DATE
1:100 @ A4	23/10/01

ADDRESS
The Music Room


The Music Room

Legend:

 Plywood rip

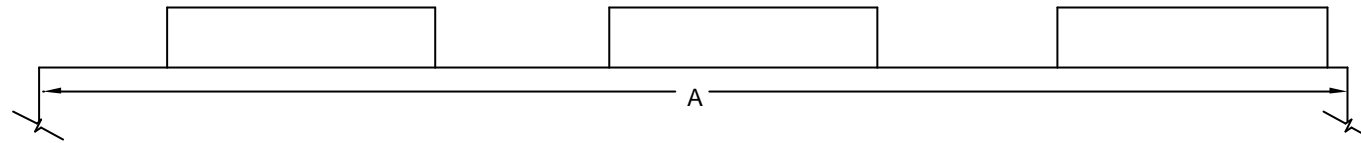

Plan

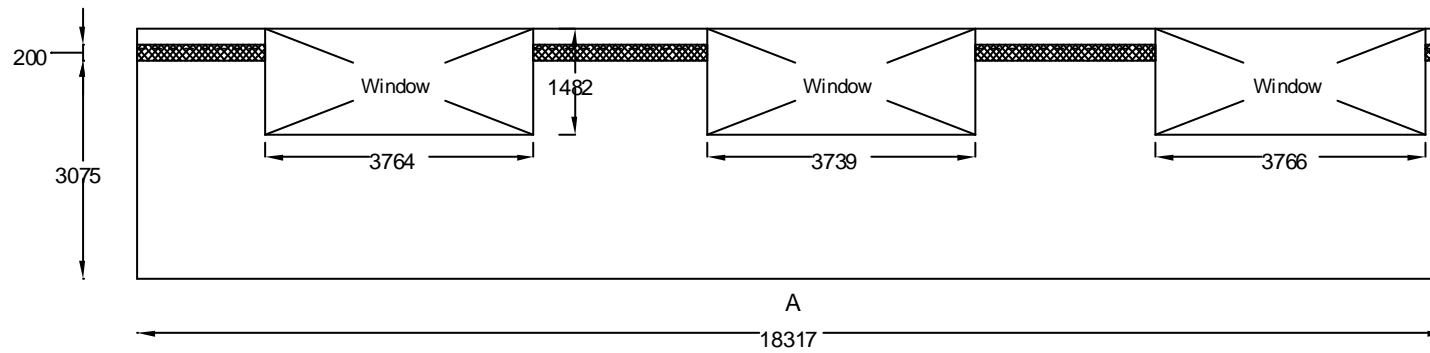

Elevation


REVISIONS


DRAWING NUMBER	REVISION
MR/001 4 of 11	0
DRAWING TITLE	
Elevation of Gallery 1(1)	

DRAWING SCALE	START DATE
1:100 @ A4	23/10/01
ADDRESS	
The Music Room	


The Music Room

Legend:

 Plywood rip

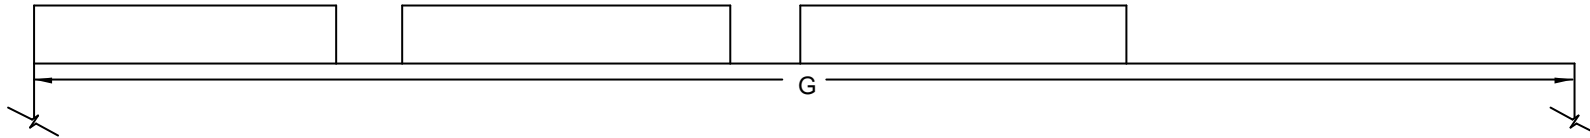

Plan

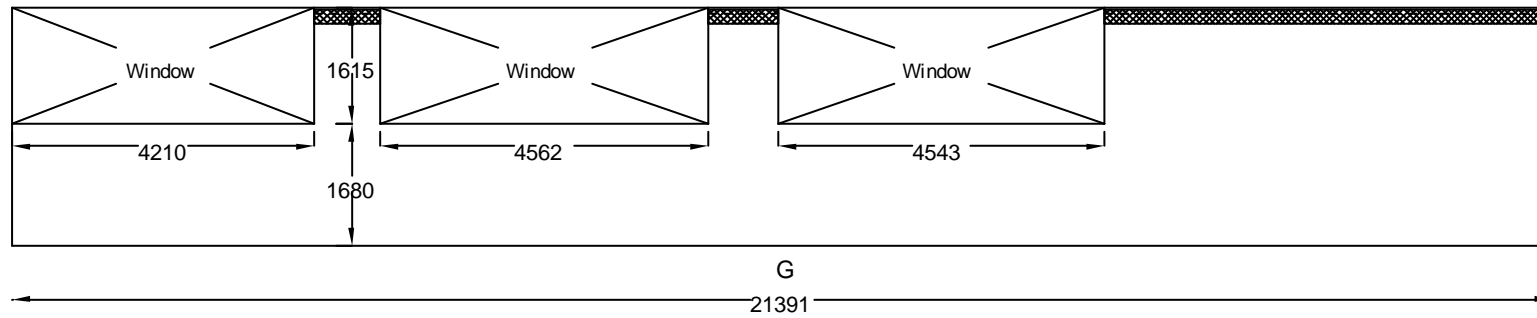

Elevation

REVISIONS


DRAWING NUMBER	REVISION
MR/001 5 of 11	0
DRAWING TITLE	
Elevations Gallery 1 (2)	

DRAWING SCALE	START DATE
1:100 @ A4	23/10/01
ADDRESS	
The Music Room	


The Music Room

Legend:

▨ Plywood rip

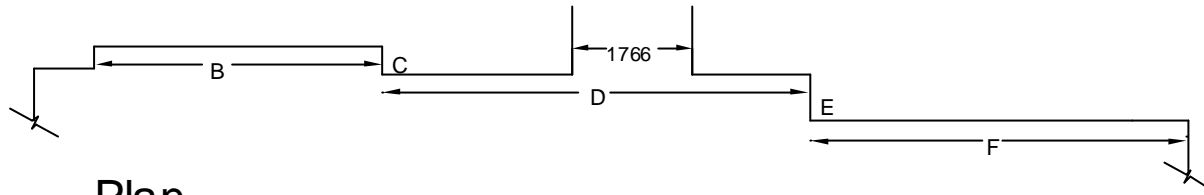

Plan

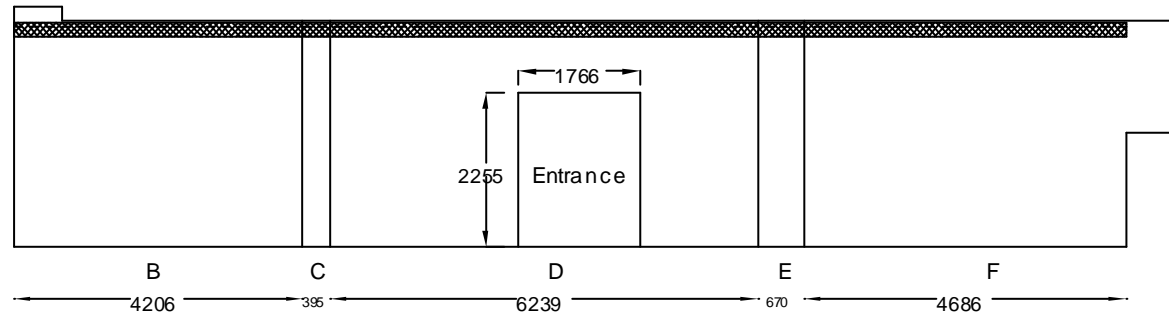


Elevation

REVISIONS

DRAWING NUMBER	REVISION
MR/001 6 of 11	0
DRAWING TITLE	
Elevations of Gallery 1 (3)	

DRAWING SCALE	START DATE
1:100 @ A4	23/10/01
ADDRESS	
The Music Room	


The Music Room

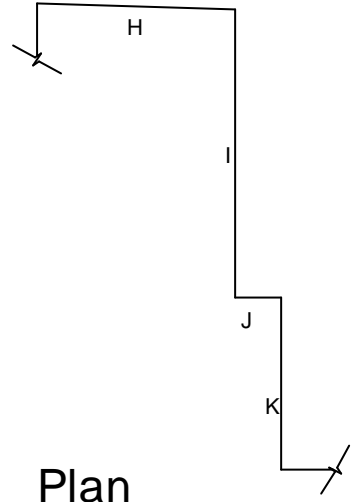

Plan

Legend:

 Plywood rip

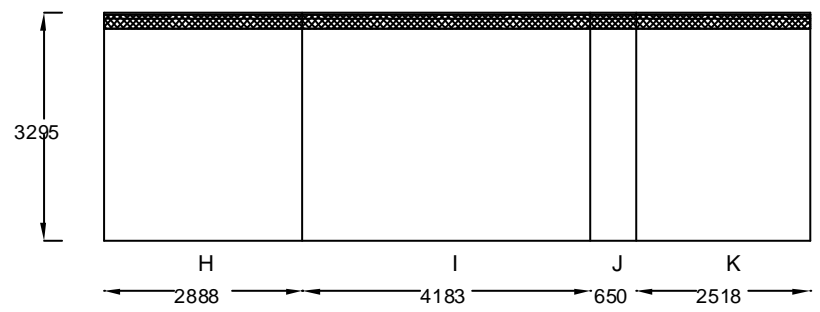

Elevation

REVISIONS


DRAWING NUMBER	REVISION
MR/001 7 of 11	0
DRAWING TITLE	
Elevations of Galley1 (4)	

DRAWING SCALE	START DATE
1:100 @ A4	23/10/01
ADDRESS	
The Music Room	


The Music Room

Legend:

 Plywood rip

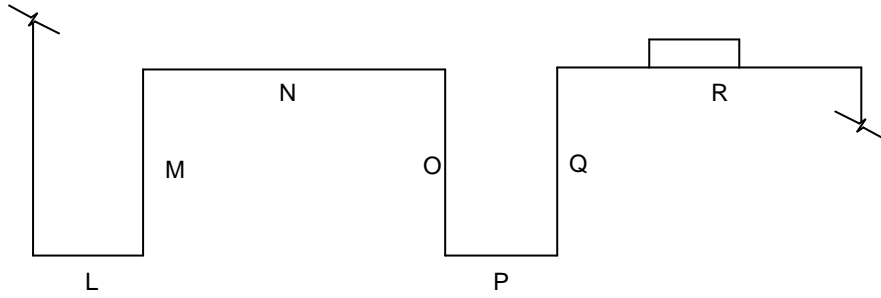

Plan

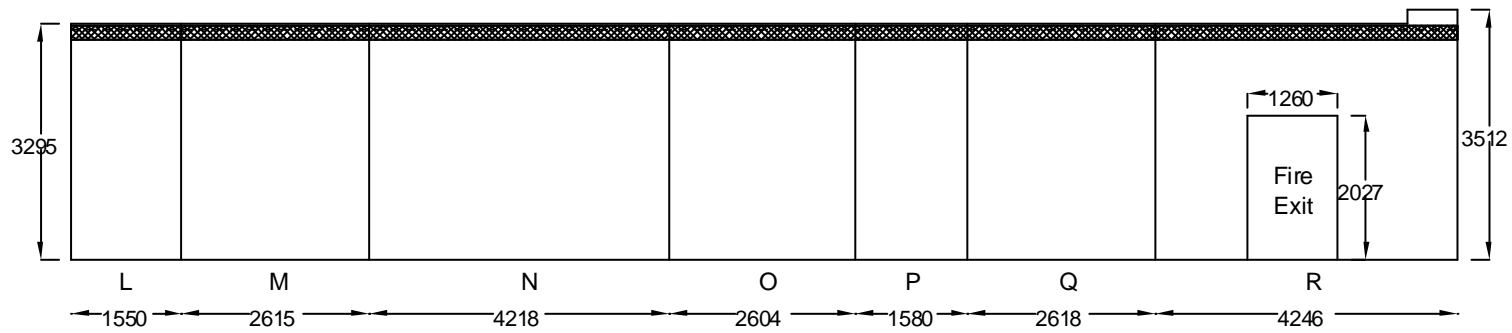

Elevation

REVISIONS


DRAWING NUMBER	REVISION
MR/001 8 of 11	0
DRAWING TITLE	
Elevations of Gallery 1 (5)	

DRAWING SCALE	START DATE
1:100 @ A4	23/10/01
ADDRESS	
The Music Room	


The Music Room

Additional Areas


Gallery 2

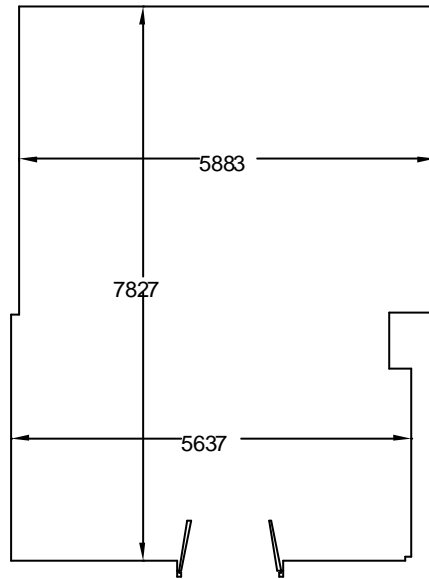

Dimmer Control Room

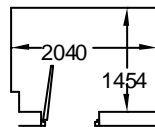


Cloak Room

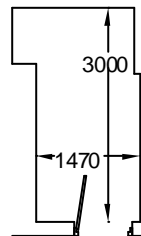

Details of "Plywood Rip"

Diagram A

(Scale 1:20)

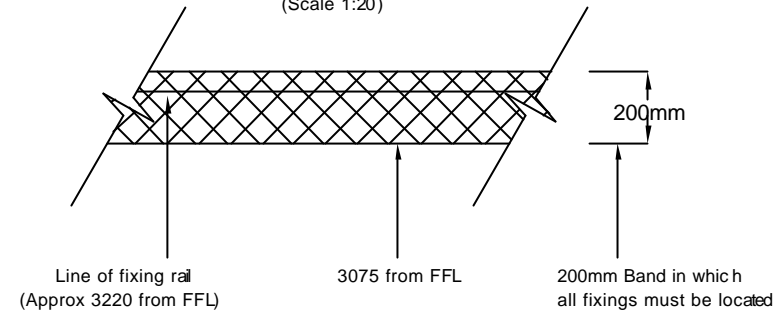

Fixing notes:

A) All fixings must be located in the designated area shown in Diagram A

B) All fixings must be No8 self tapers screwed into a predrilled 2mm pilot hole.

C) All fixing must be removed after occupation.


D) All areas to be made good with casting plaster, then prep and paint.

REVISIONS

DRAWING NUMBER	REVISION
MR/001 9 of 11	0
DRAWING TITLE	
Additional Areas and fixing information	

DRAWING SCALE	START DATE
1:100 @ A4	23/10/01
ADDRESS	
The Music Room	


The Music Room

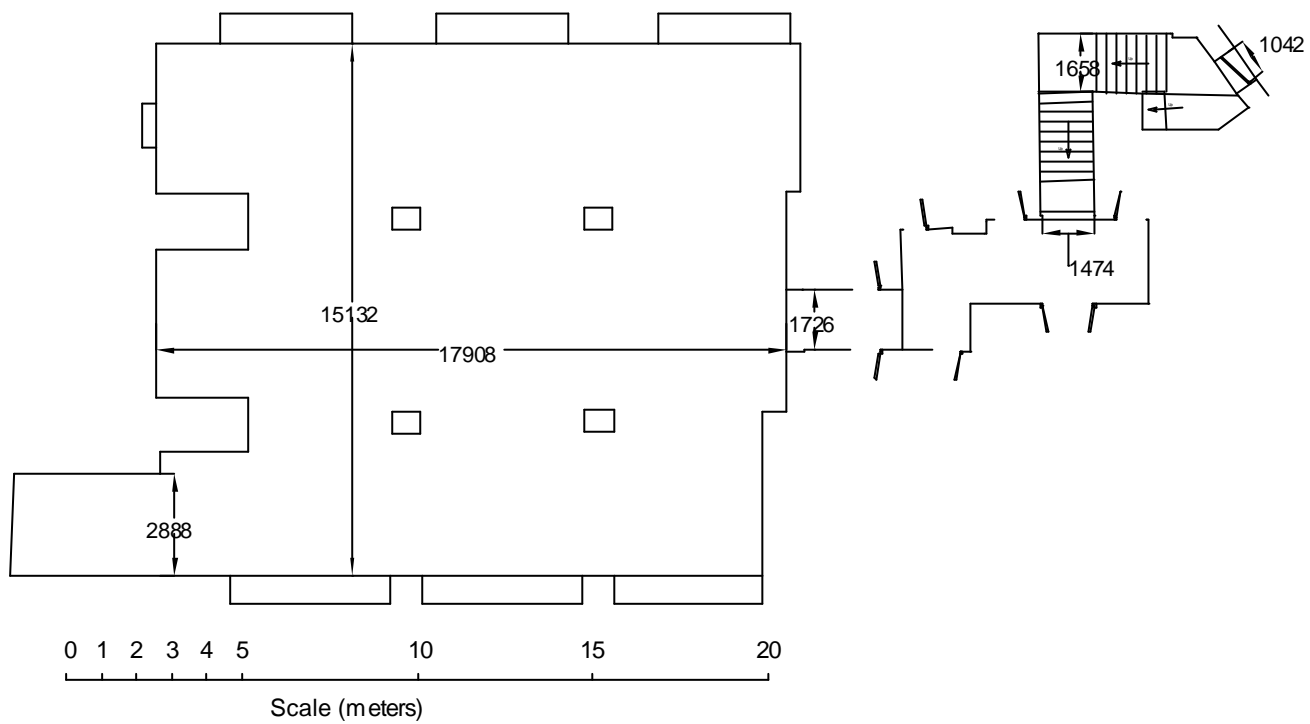

REVISIONS


DRAWING NUMBER	REVISION
MR/001 10 of 11	0
DRAWING TITLE	
Plan of Gallery 1 And Entrance Area	
DRAWING SCALE	
1:200 @ A4	START DATE
	23/10/01
ADDRESS	
The Music Room	

The
Music Room

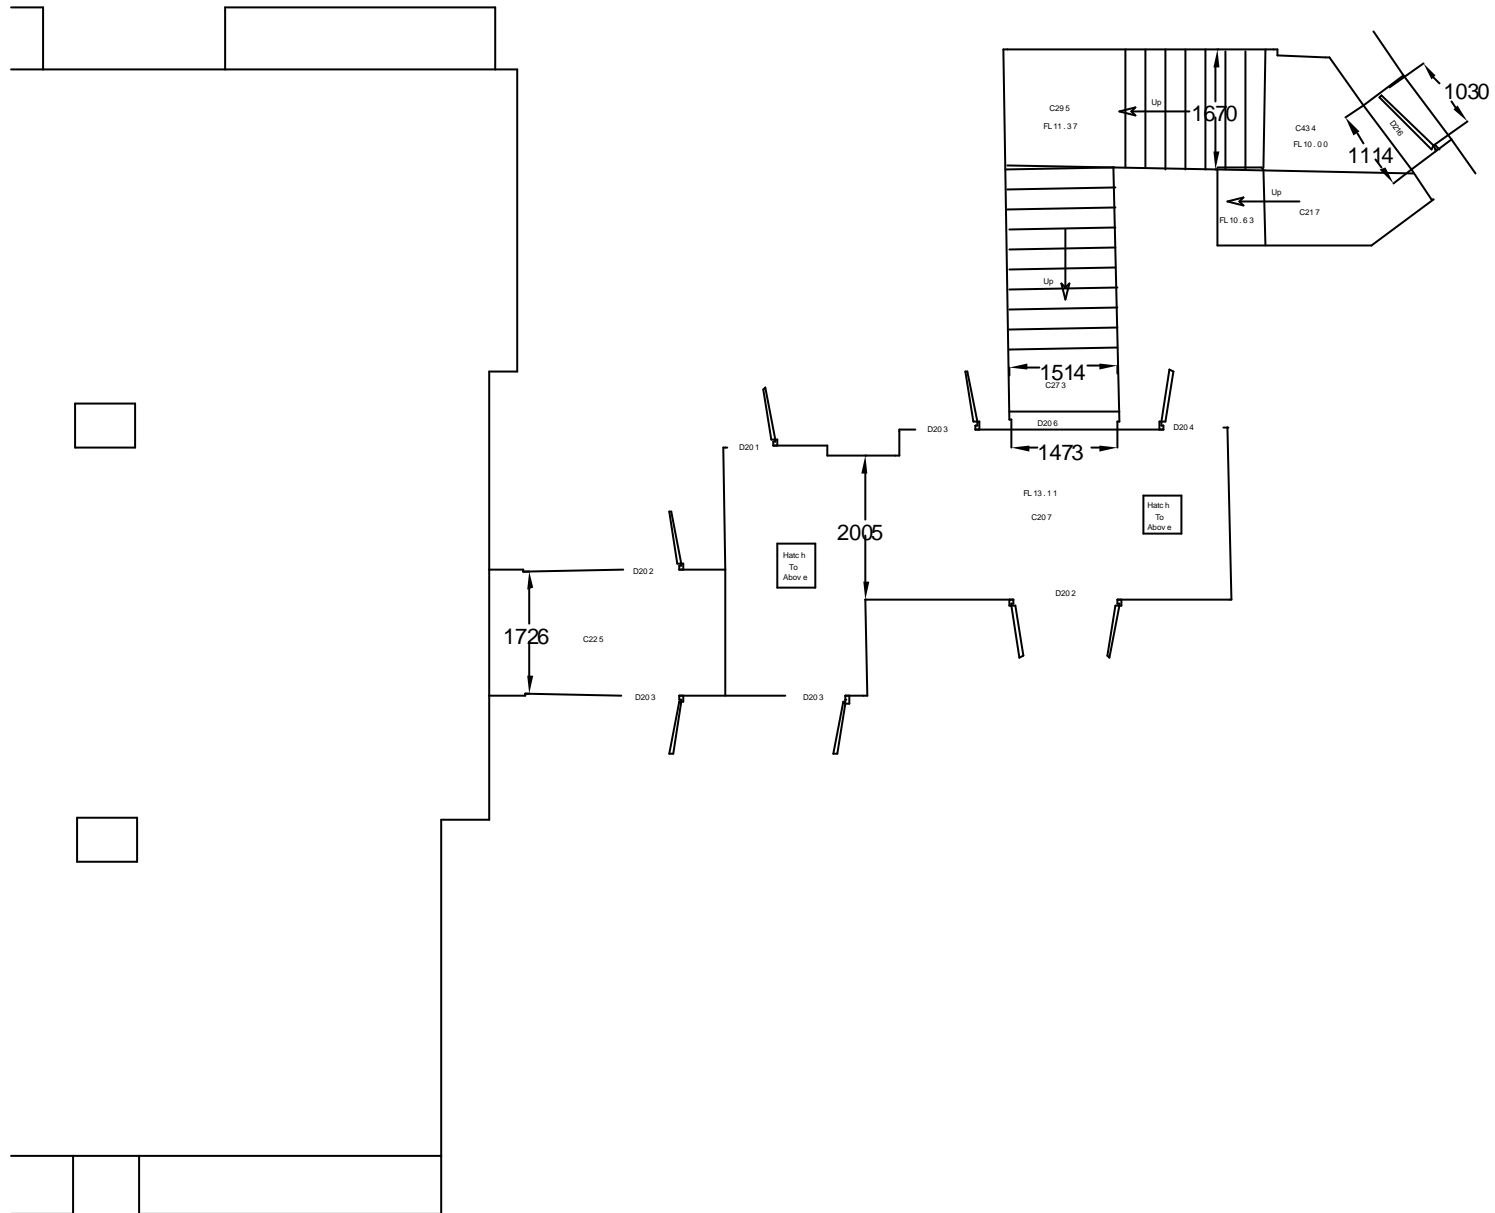

Legend:

- C295 - Ceiling Height Above Floor (cm)
- D204 - Door Height Above Floor (cm)
- FL - Floor Level (Local Datum)

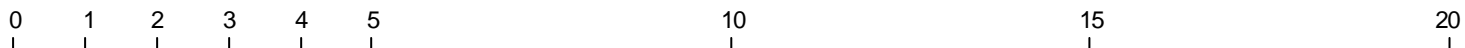

Scale (meters)

REVISIONS

DRAWING NUMBER	MR/001 11 of 11	REVISION	0
DRAWING TITLE	Entrance Area Dimensions		
DRAWING SCALE	1:100 @ A4	START DATE	23/10/01
ADDRESS	The Music Room		
<h1>The Music Room</h1>			